


**SEKTION A-A**

- 150 VINGSKIVA C
- 170 TAKSTOL
- DIFF-SPÄRR
- 28x70 GLES PANEL
- 9 GIPSSKIVA

SEKTION A-A

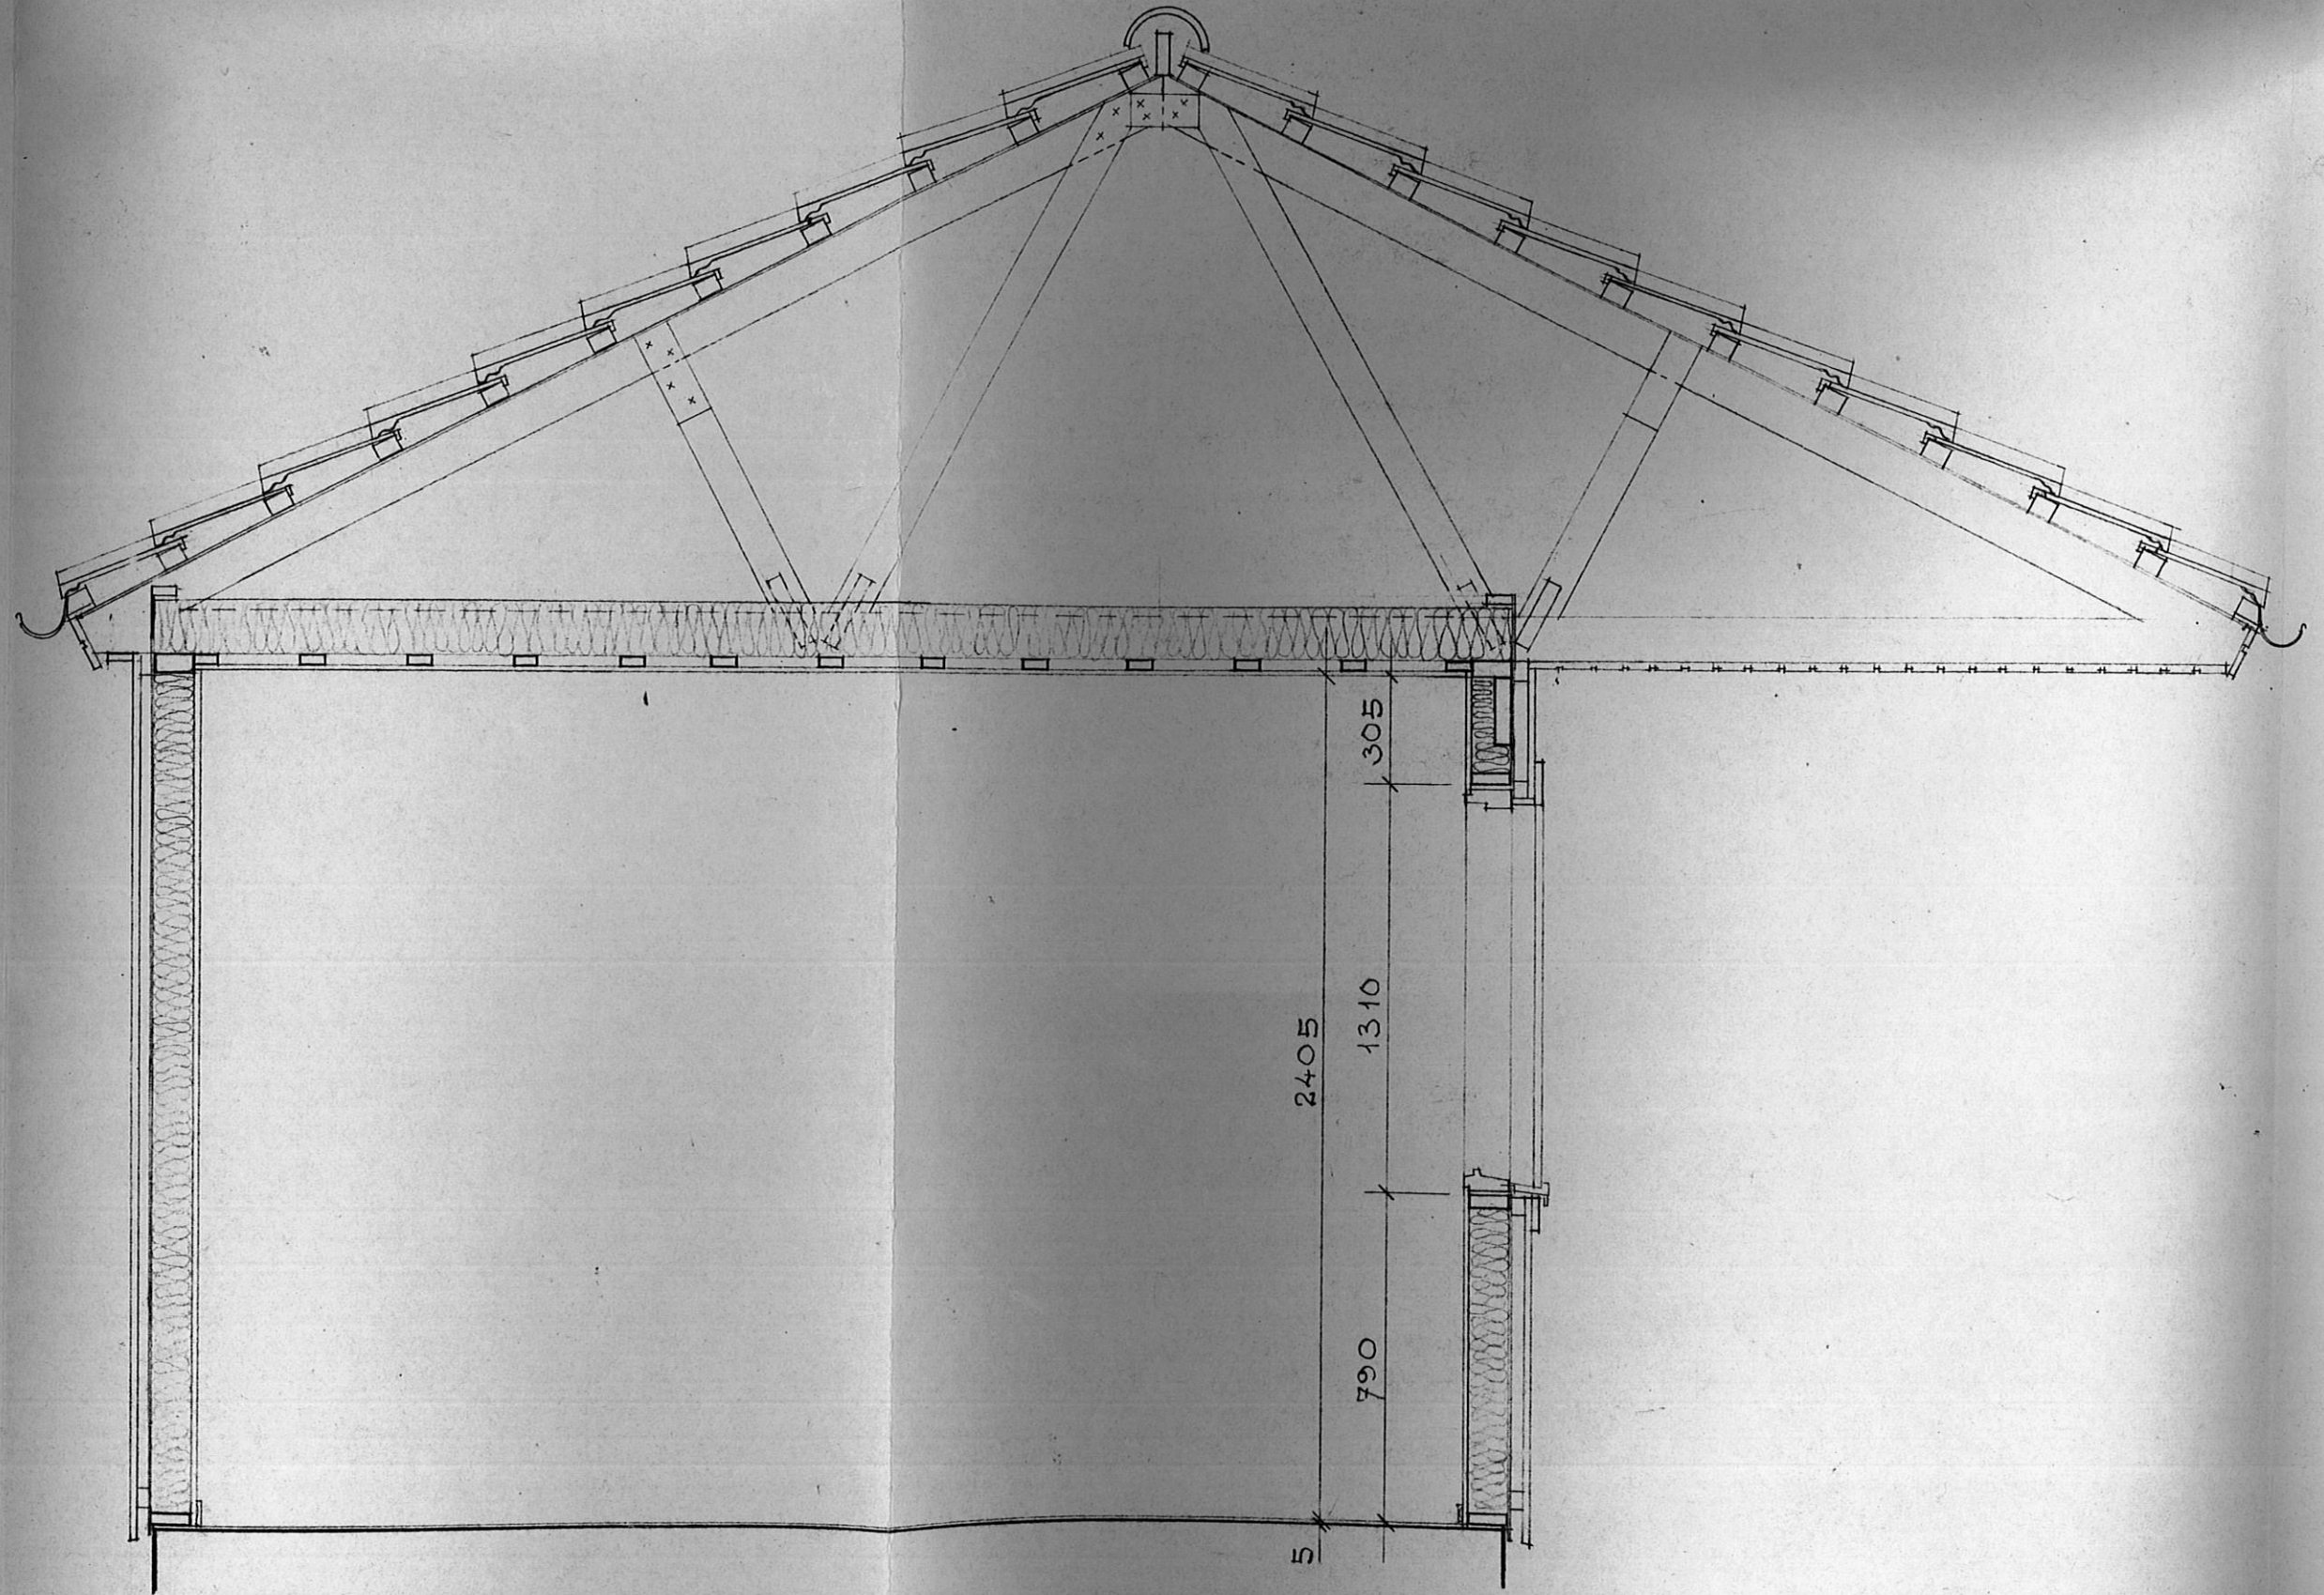

SEKTION B-B